


LEGEND:

- TRELLEBORG HORNED BOLLARD, 80t
- RICHARDS TEE BOLLARD R75, 75t
- TRELLEBORG TEE BOLLARD, 50t
- RICHARDS TEE BOLLARD R50, 50t
- BEAN BOLLARD II-10-B-22, 75t
- BOLLARD MISSING

STORNOWAY
HARBOUR

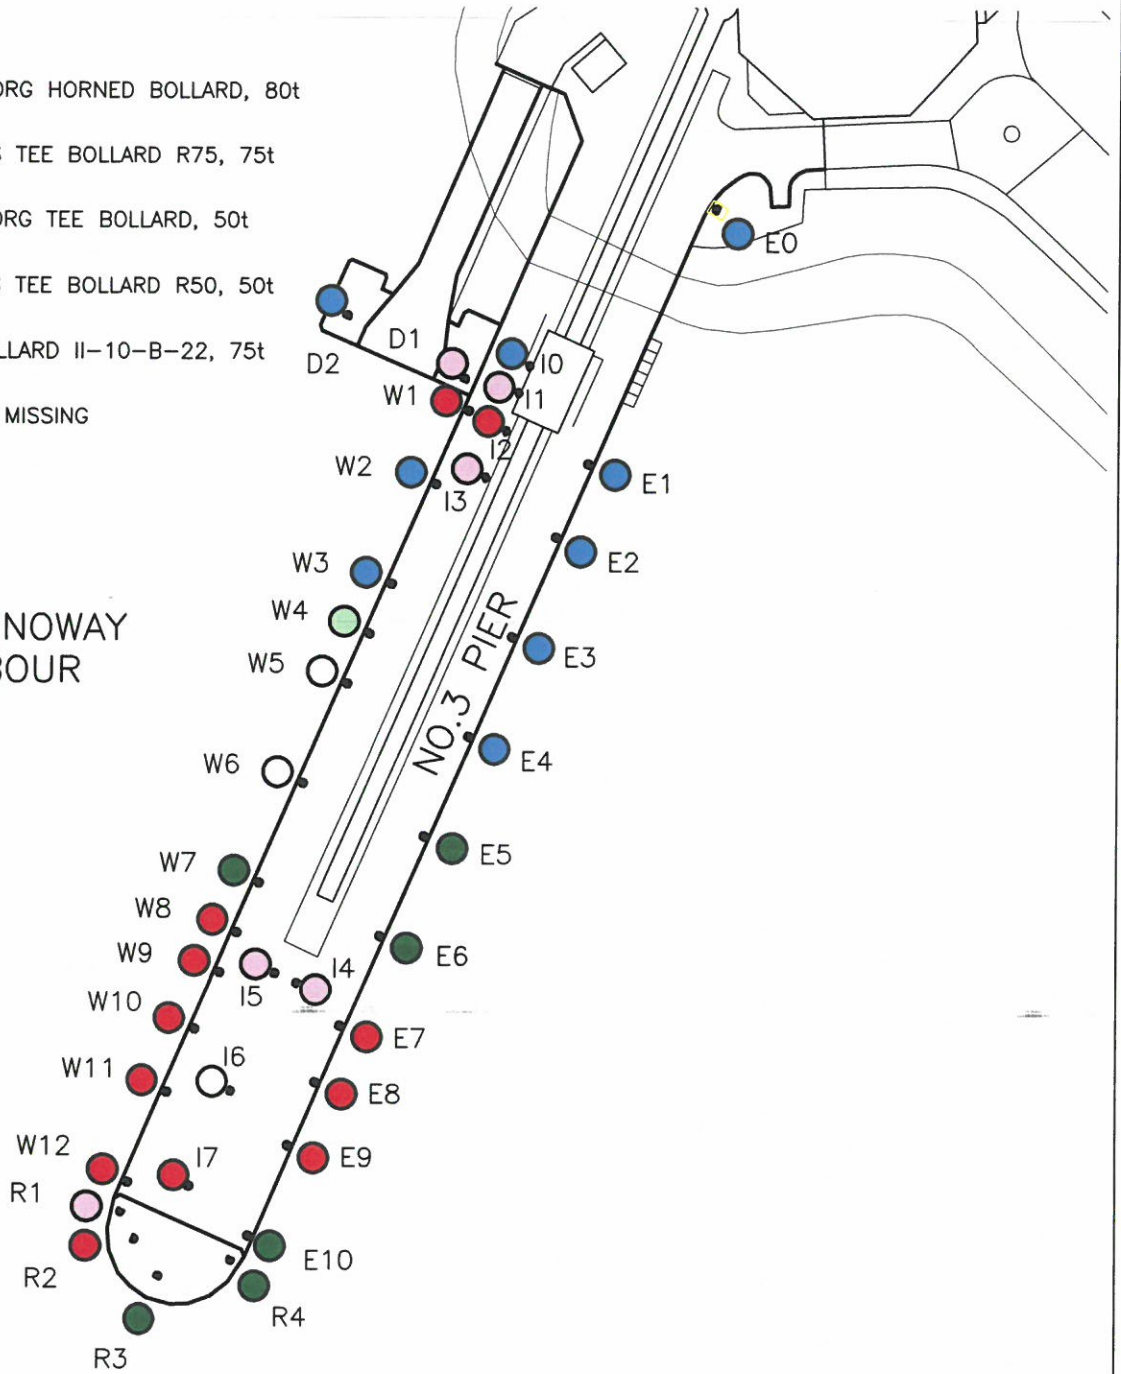

NO.3 PIER

SCALE 1:1000



Wallace Stone

CONSULTING CIVIL ENGINEERS

HEBRIDES
01851 612454
hebrides@wallacestone.co.uk

GLASGOW
0141 554 8233
glasgow@wallacestone.co.uk

DINGWALL
01349 866775
dingwall@wallacestone.co.uk

STORNOWAY PORT AUTHORITY
BOLLARD INSPECTION
NO.3 PIER BOLLARDS

DRAWING NO. 2049/006

DRAWN: AB

DATE: MAR 18